




Job Number \_\_\_\_\_  
 Job Name \_\_\_\_\_  
 Date \_\_\_\_/\_\_\_\_/\_\_\_\_  
 Quantity \_\_\_\_\_  
 Signature \_\_\_\_\_  
 On Site Date \_\_\_\_\_

## Manual Droptrac Biparting Sliding With Wall Guide System

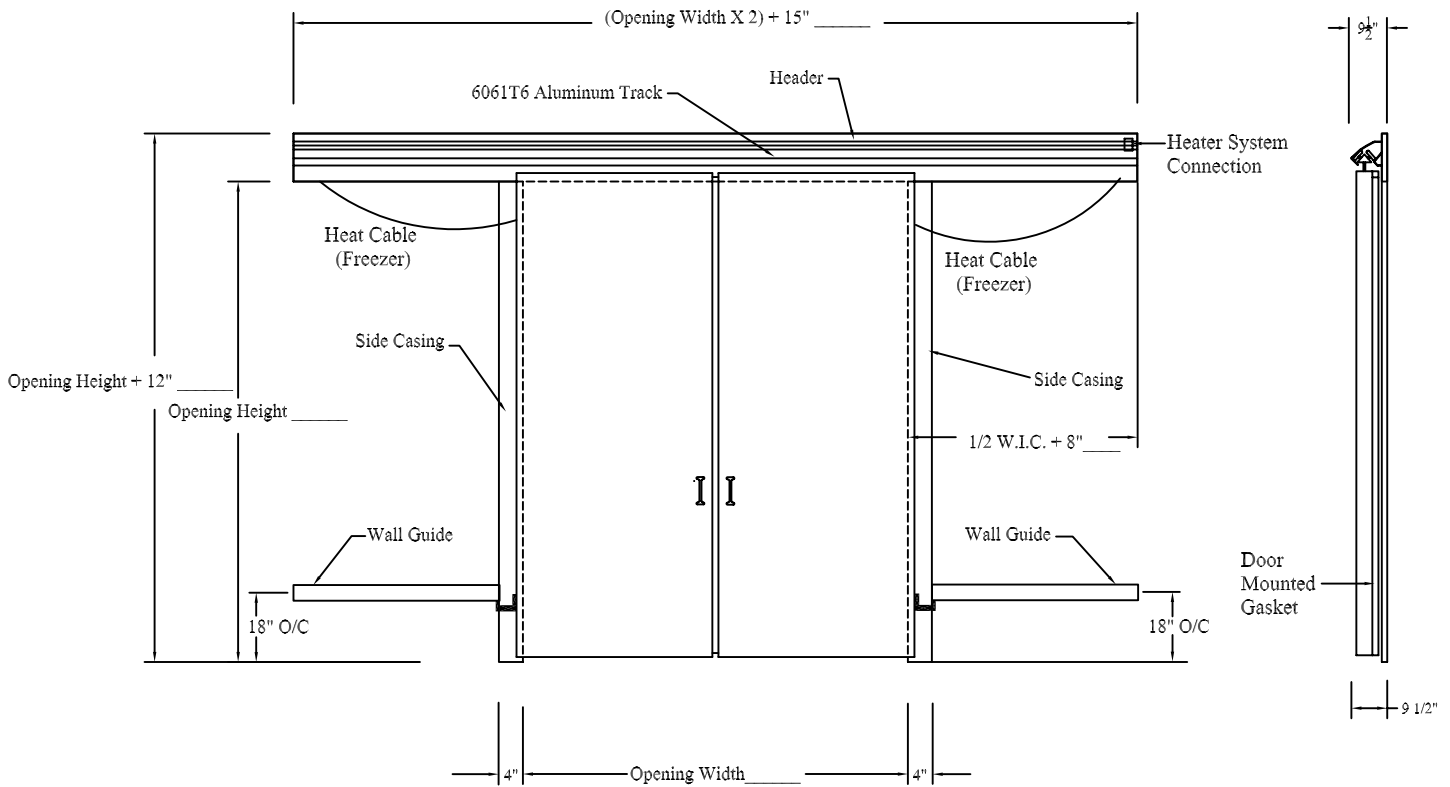

**NET OPENING:** Width \_\_\_\_\_ Height \_\_\_\_\_

**FEATURES:**

Cooler \_\_\_\_\_ Freezer \_\_\_\_\_  
 Temperature:  
     Interior \_\_\_\_\_ °F  
     Exterior \_\_\_\_\_ °F  
 Door Panel Thickness: 4" \_\_\_\_\_ 6" \_\_\_\_\_

**FINISH:**

**Exterior:**  
 Smooth: Galv \_\_\_\_\_ White \_\_\_\_\_ SS \_\_\_\_\_  
 Stucco: Galvalume \_\_\_\_\_ White \_\_\_\_\_ Alum \_\_\_\_\_  
 Other: \_\_\_\_\_  
**Interior:**  
 Smooth: Galv \_\_\_\_\_ White \_\_\_\_\_ SS \_\_\_\_\_  
 Stucco: Galvalume \_\_\_\_\_ White \_\_\_\_\_ Alum \_\_\_\_\_  
 Other: \_\_\_\_\_

**SPECIAL OPTIONS:**

Backup Header & Casings \_\_\_\_\_  
 Return Jambs \_\_\_\_\_ Jamb Caps \_\_\_\_\_  
 Wall Thickness \_\_\_\_\_  
 Locking Device w/ Safety Release \_\_\_\_\_  
 Wall Guide System \_\_\_\_\_  
 Kick Plates:  
     Exterior: Alum \_\_\_\_\_ SS \_\_\_\_\_  
     Interior: Alum \_\_\_\_\_ SS \_\_\_\_\_  
 View Window:  
     Non-Heated \_\_\_\_\_ Heated \_\_\_\_\_  
     14 X 14 \_\_\_\_\_ 14 X 24 \_\_\_\_\_

**SPECIAL NOTES/INSTRUCTIONS:** \_\_\_\_\_  
 \_\_\_\_\_  
 \_\_\_\_\_